





34th Ave.



 **Hydrant**  
 **Stormwater Manhole**  
 **Proposed Training Tower Project Location**

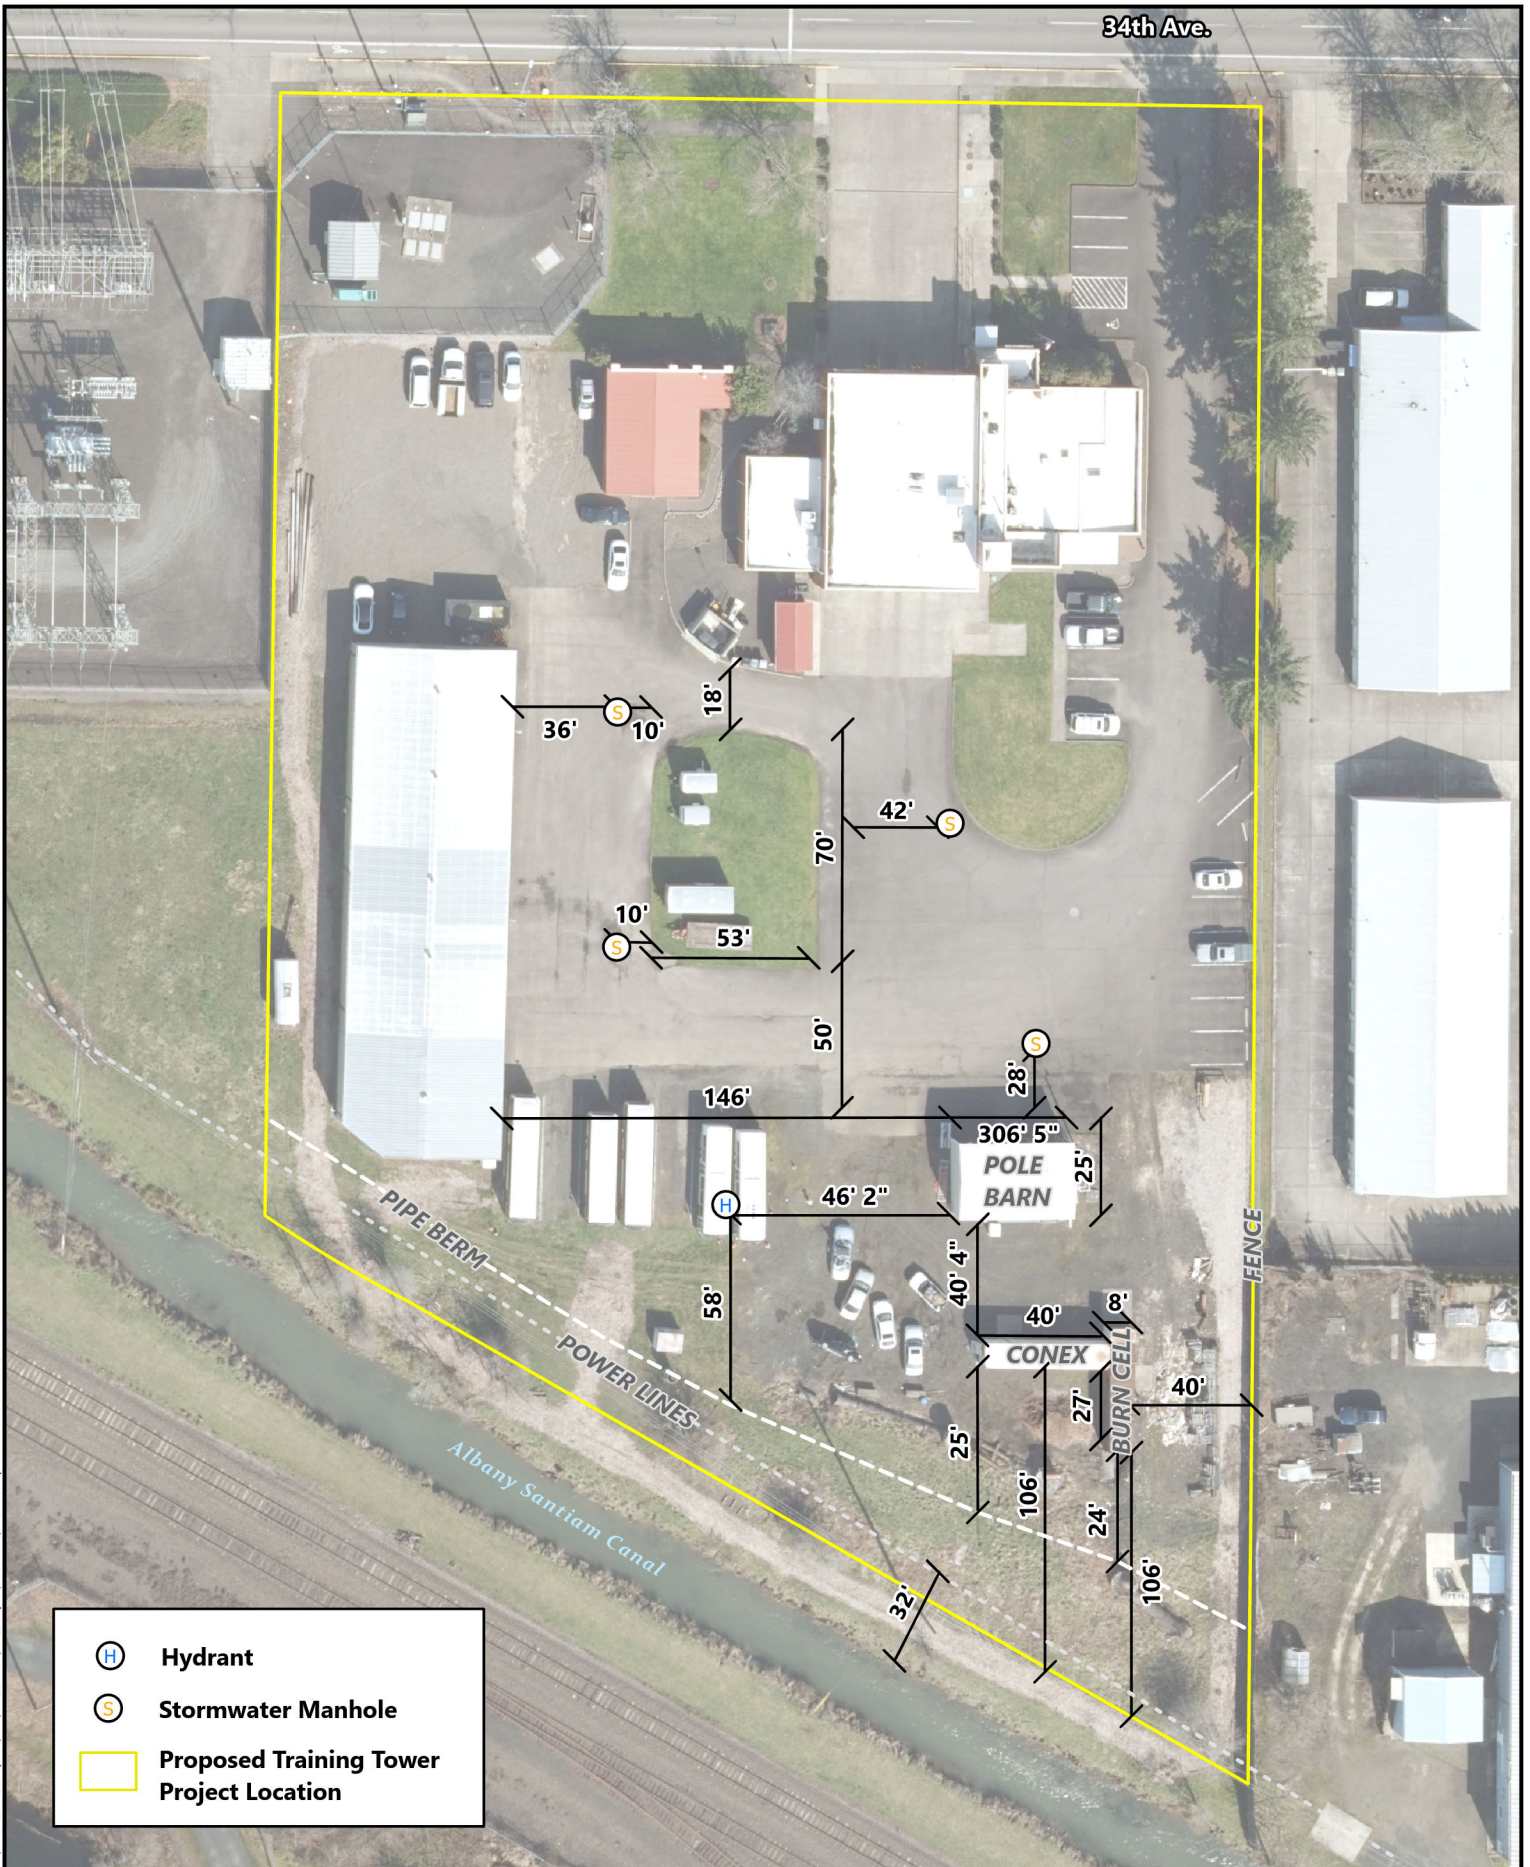

# Site Dimensions

J:\ArcGIS\_Proj\Projects\Fire\_Tower\Pro\_J\Project\FireTower\FireTower.aprx